


CAD: 9194 C020 TCPS.DWG, TAB: C024

PATH: C:\JOBS\9100-9199\9194 MURDOCK ST SIDEWALK & STORMWATER IMPROVEMENTS\CAD\ENGINEERING



NOTE: DETOUR PLAN SHOWN CONSIDERED CONCEPTUAL. CONTRACTOR TO SUBMIT TRAFFIC CONTROL PLAN IN ACCORDANCE WITH OTCH TO CITY PRIOR TO CONSTRUCTION

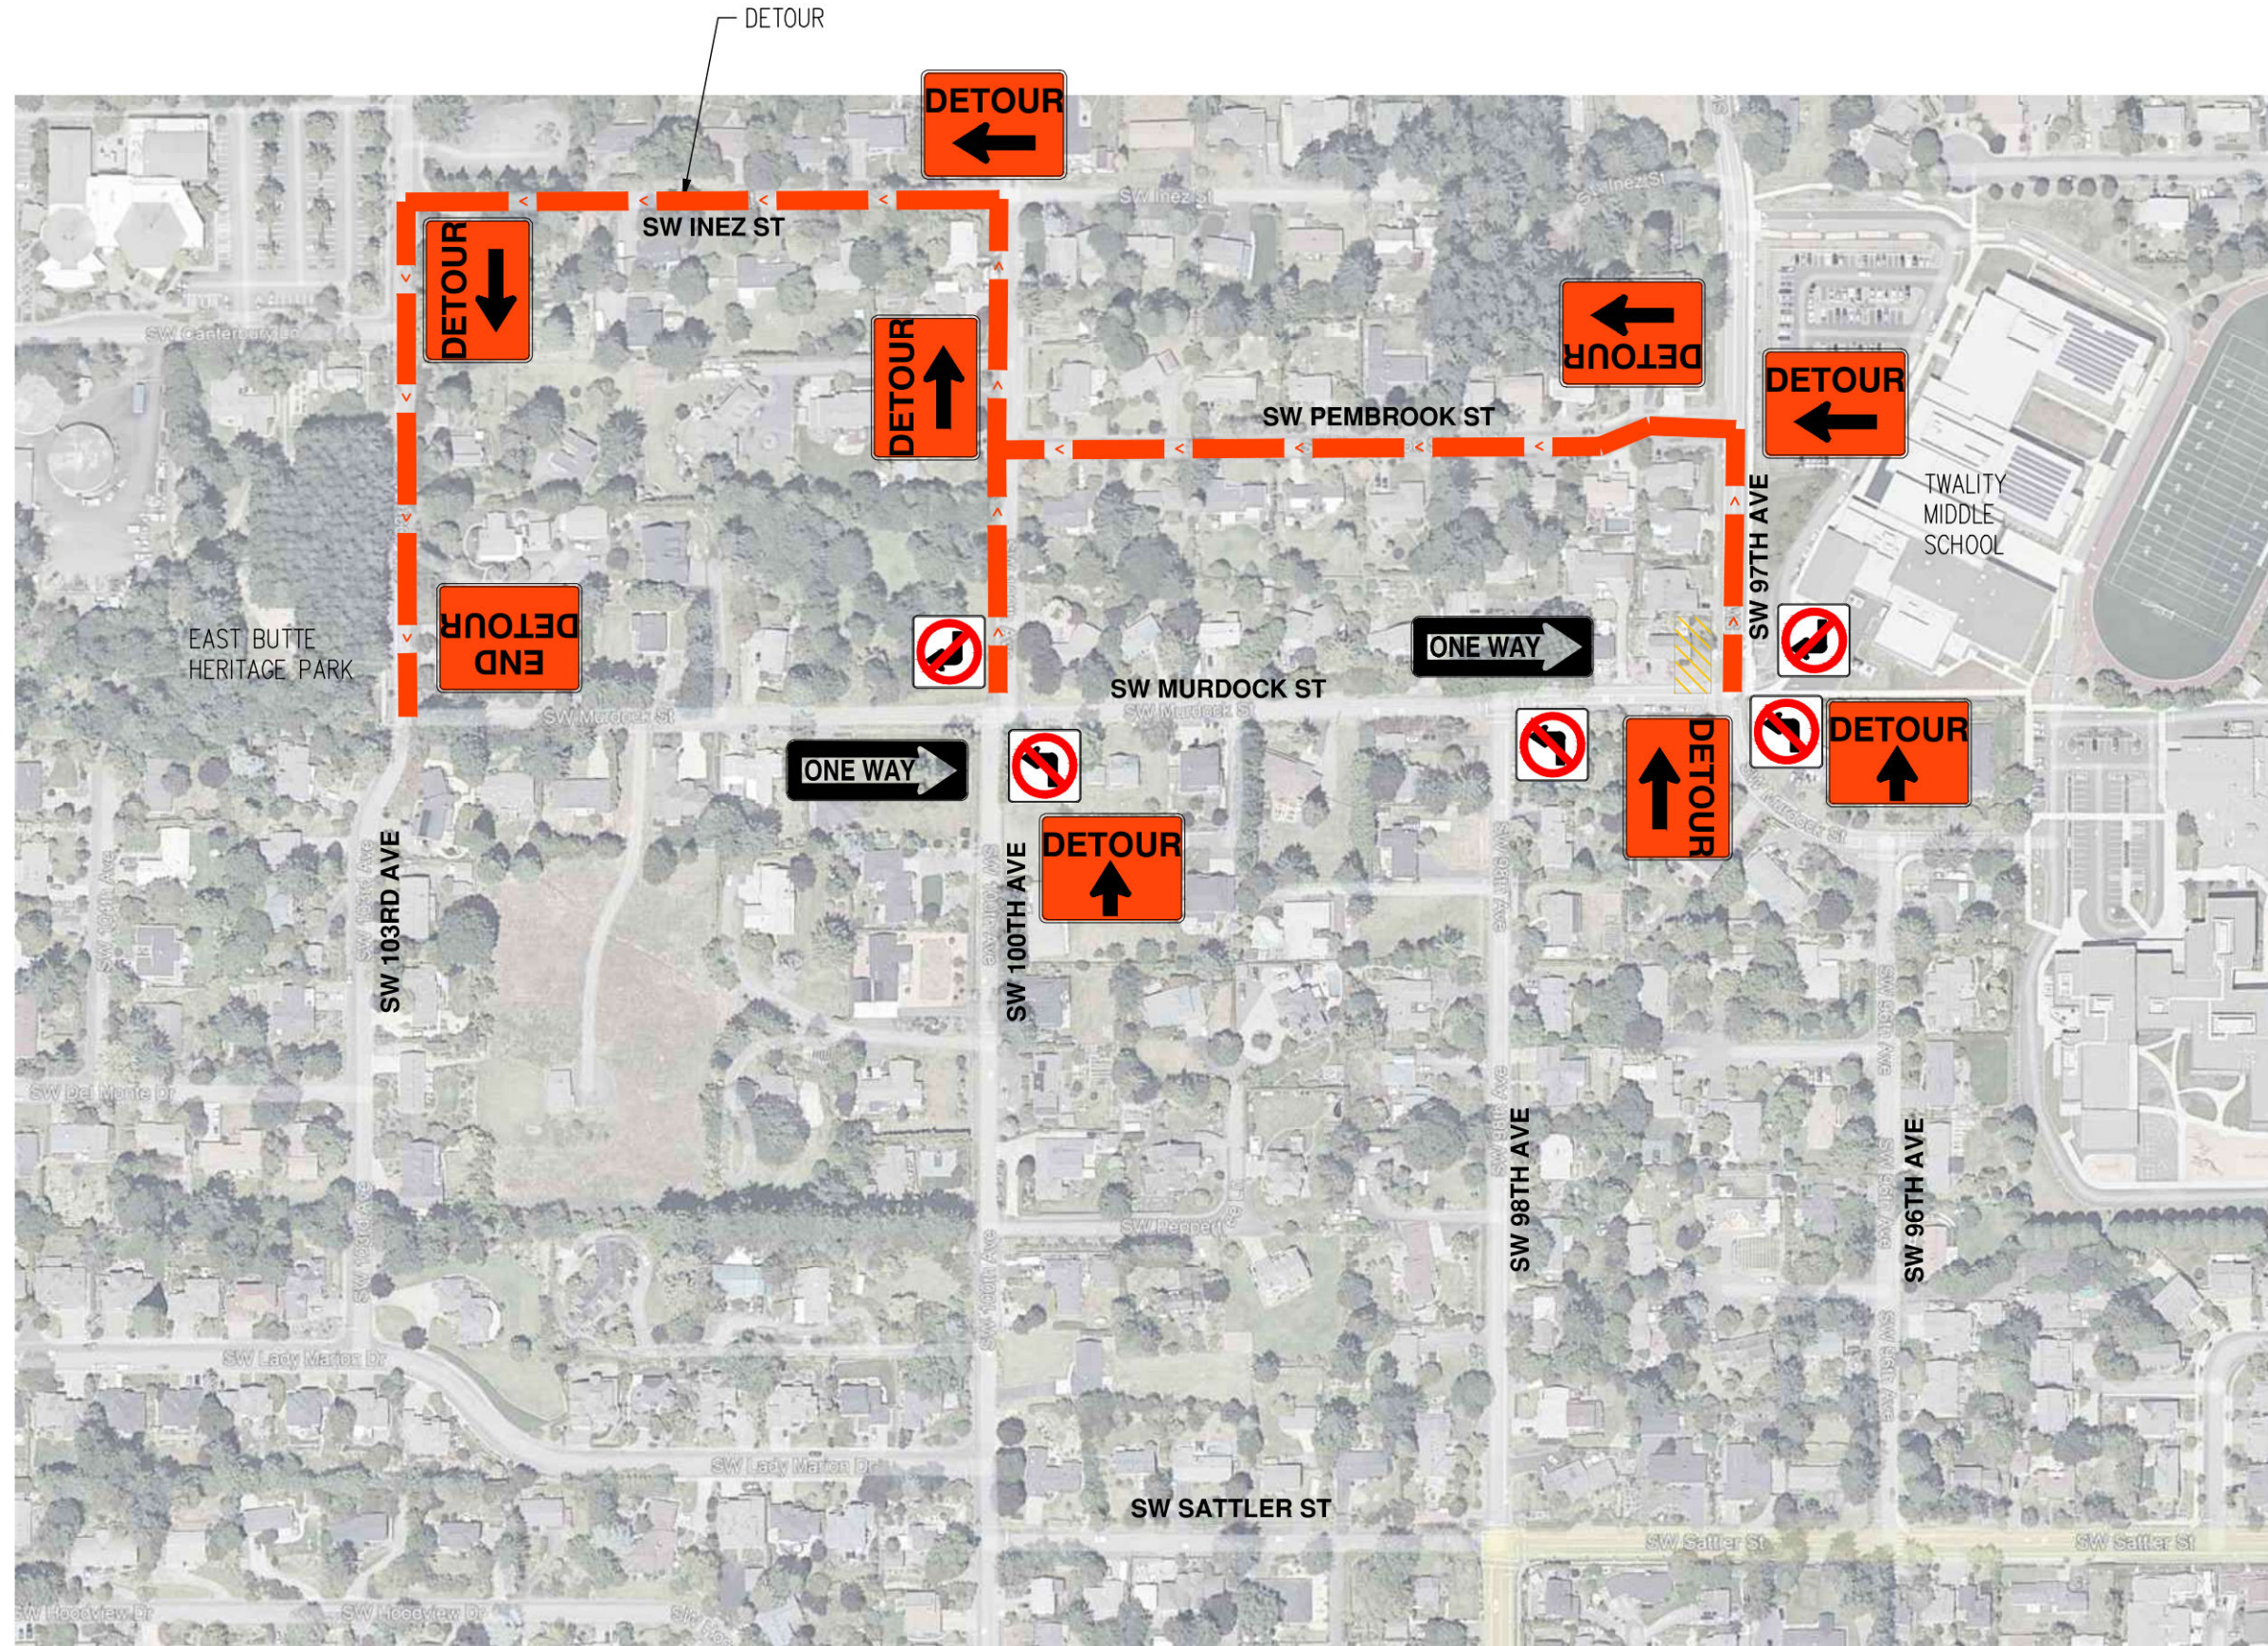

| NO. | REVISION |
|-----|----------|
| 1 | |
| 2 | |
| 3 | |
| 4 | |

MURDOCK/TWALITY
SIDEWALK AND STORM IMPROVEMENTS
WASHINGTON COUNTY

TRAFFIC CONTROL PLANS



PROJECT NUMBER
9194

DATE
01/30/2025

SHEET TITLE
C024